
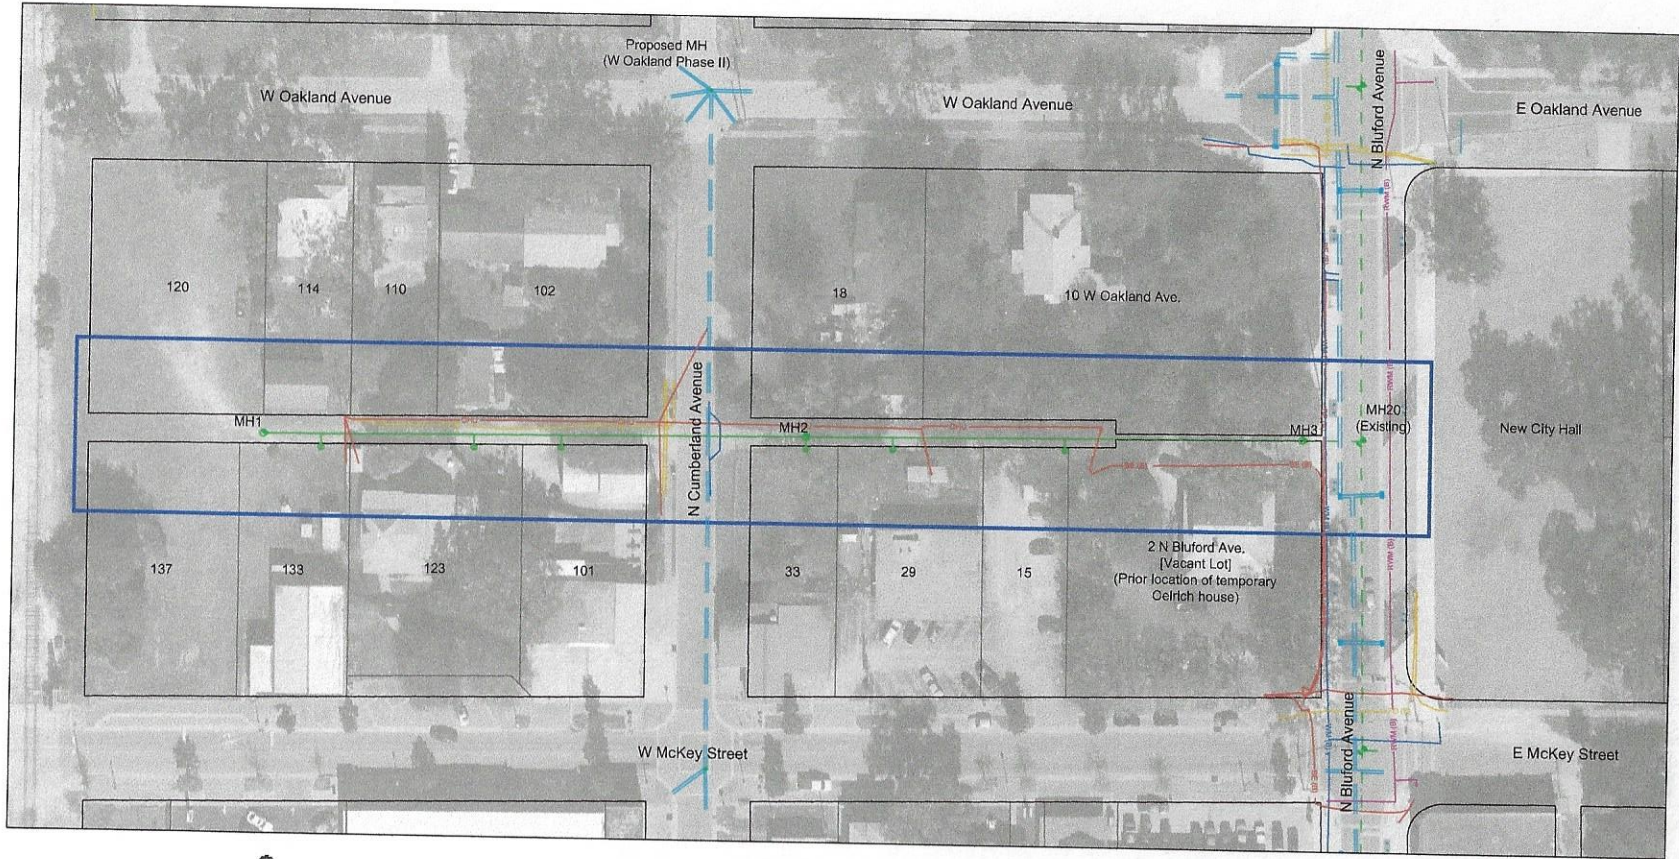



We will need Cumberland Ave. closed for 4 days

*Starting 9/2*

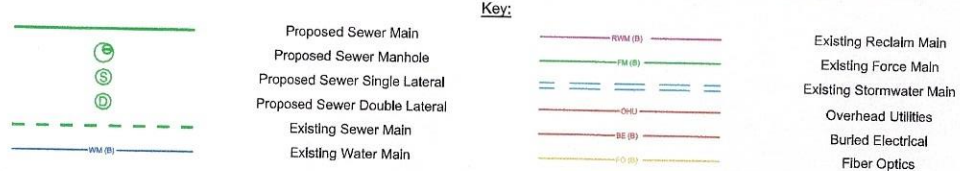

SCALE:  
1" = 70'

DATE:  
May 2021

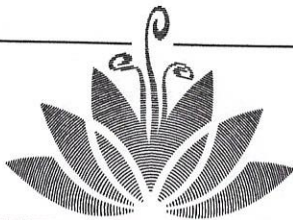

**CITY OF OCOEE**  
UTILITIES DEPARTMENT  
1800 A. D. Mims Rd.  
Ocoee, FL 34761  
(407) 905-3159

PROJECT:

Bluford - McKey - Oakland Alley  
Gravity Sewer

SHEET:

Key Sheet

SHEET

**K1**

3 of 8

ENGINEER

Jennifer C. Bolling, P.E.  
LIC. NO: 60858